


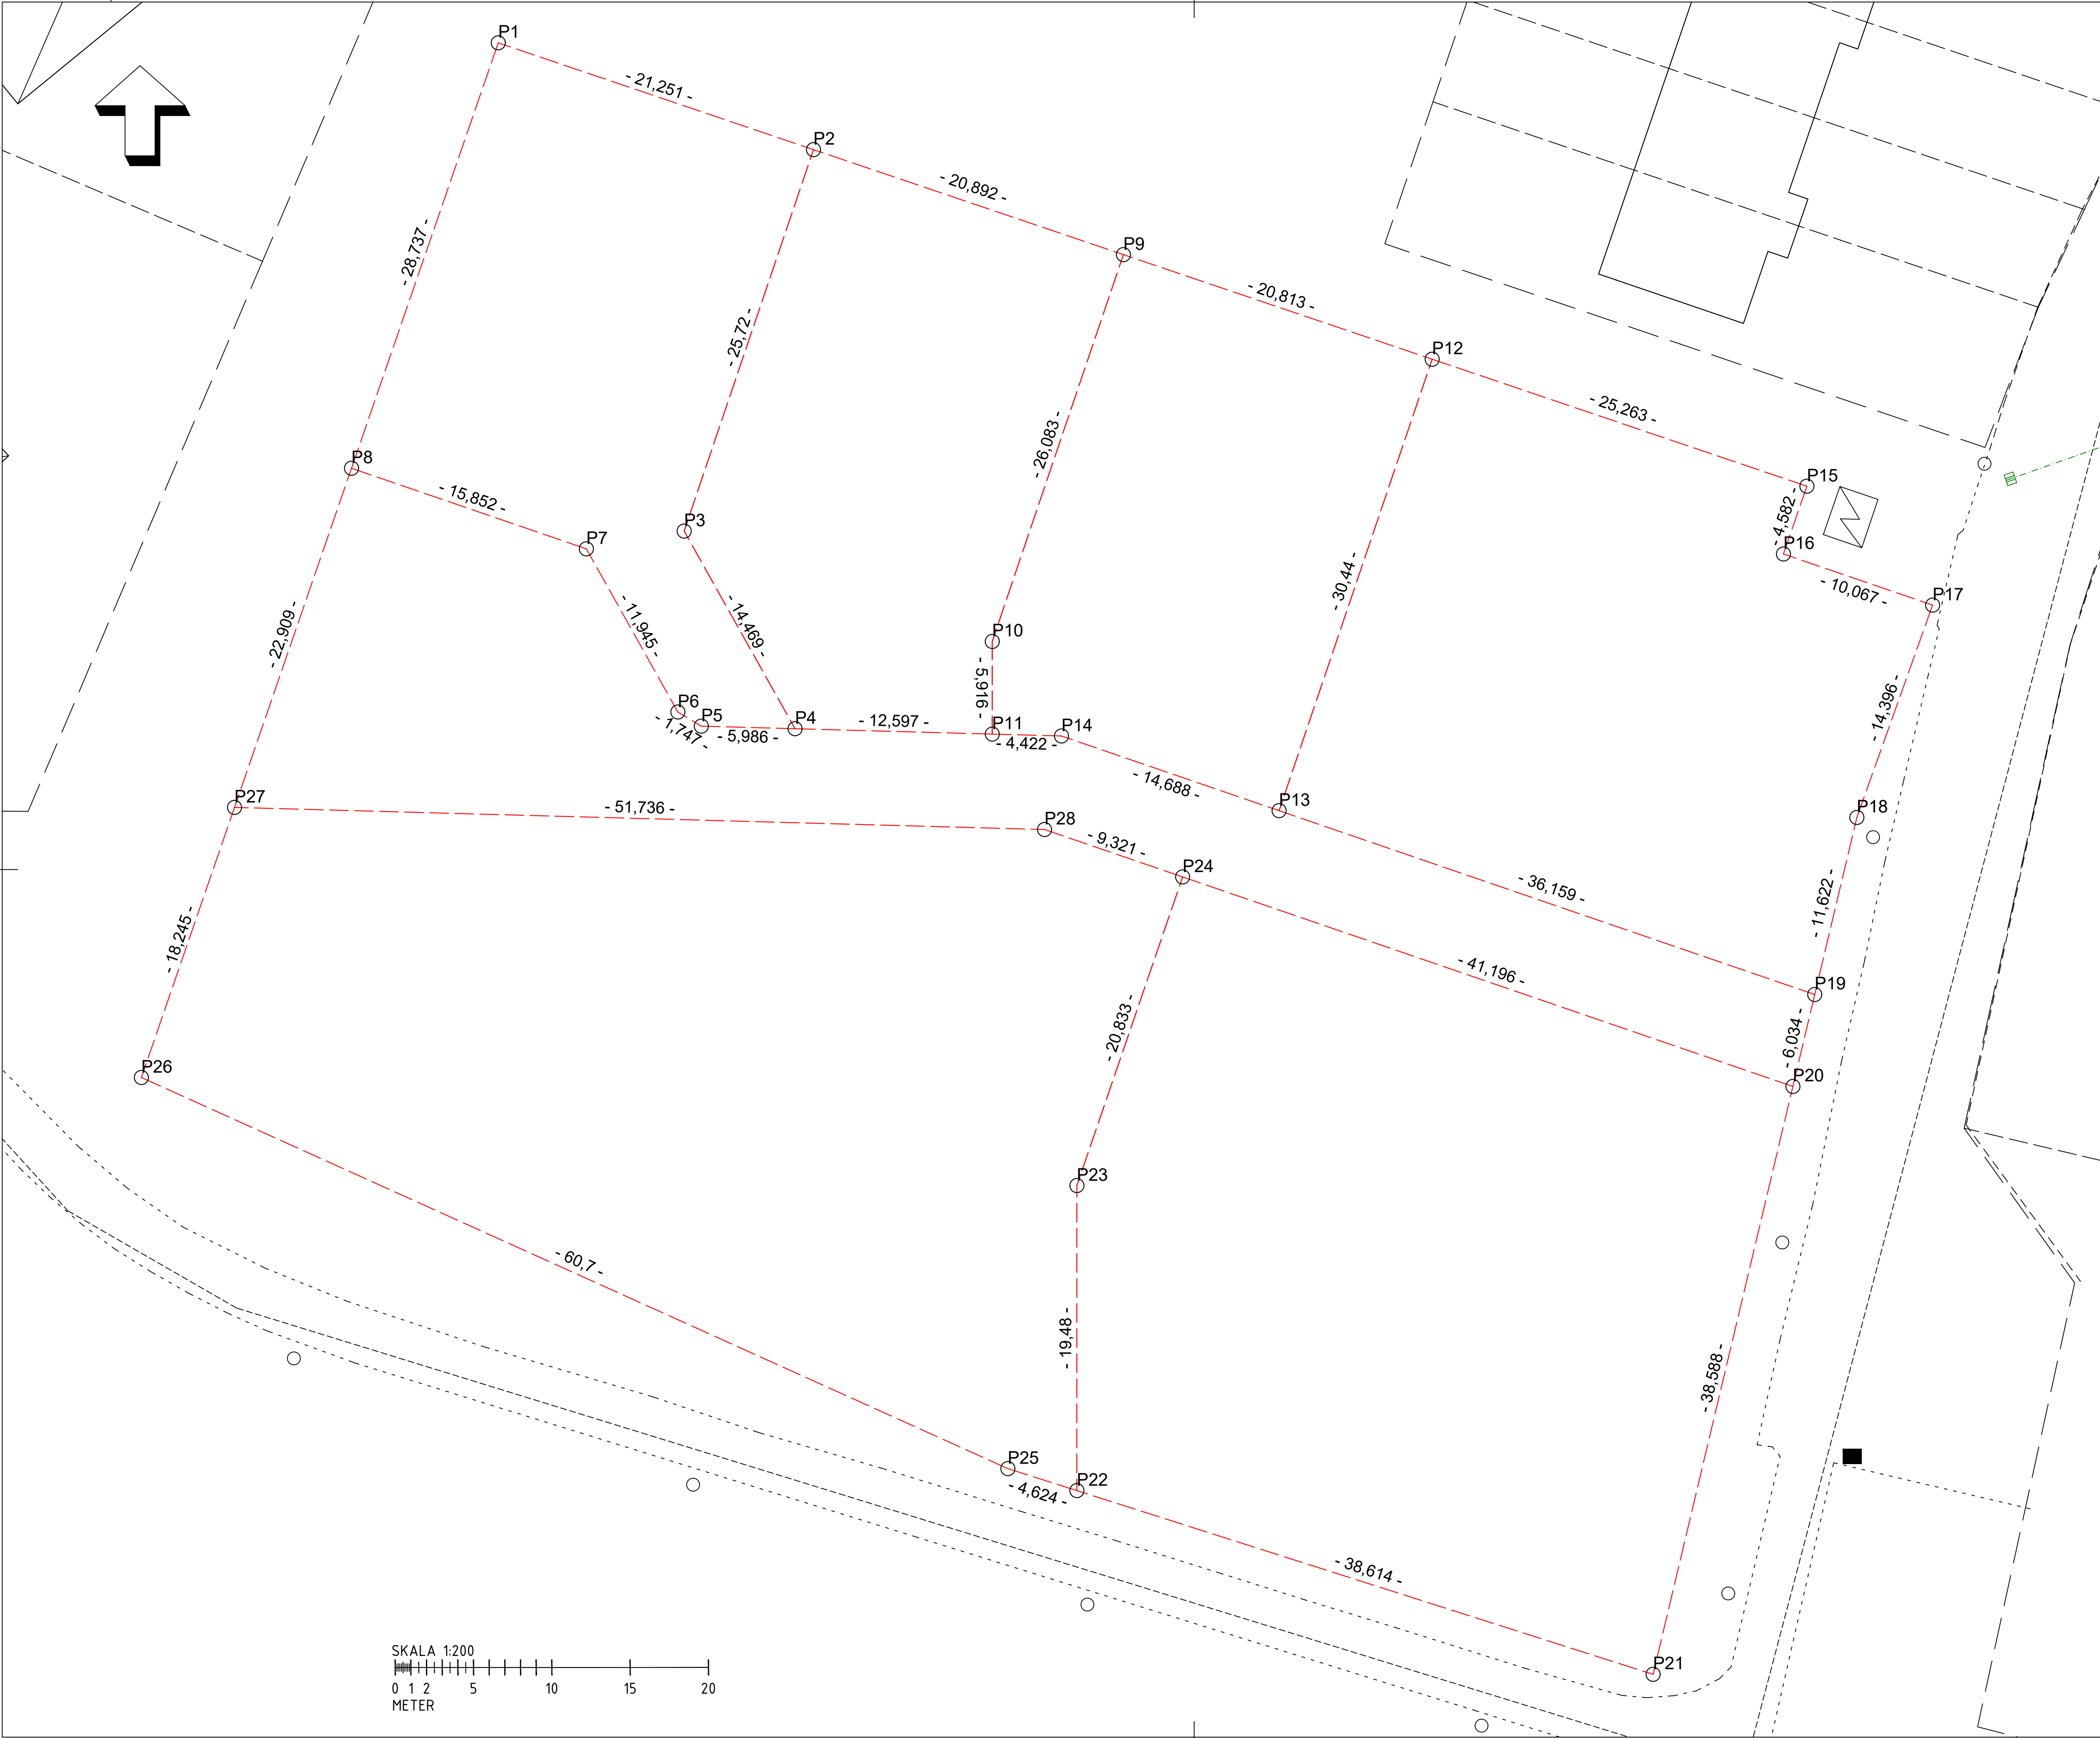

Teckenförklaring

- Fastighetsgräns
- P1 Brytpunkt Fastighetsgräns
- P1 Punktnummer
- 1,000 - Avstånd mellan brytpunkter på Fastighetsgräns angivet i meter.

Koordinatlista, fastighetsgräns

Punkt	N	E
P1	6507523,203	182381,688
P2	6507516,383	182401,815
P3	6507492,025	182393,557
P4	6507479,405	182400,635
P5	6507479,568	182394,651
P6	6507480,472	182393,156
P7	6507490,890	182387,313
P8	6507496,037	182372,319
P9	6507509,679	182421,602
P10	6507484,976	182413,228
P11	6507479,061	182413,228
P12	6507503,000	182441,314
P13	6507474,171	182431,541
P14	6507478,940	182417,648
P15	6507494,892	182465,240
P16	6507490,562	182463,743
P17	6507487,297	182473,266
P18	6507473,738	182468,429
P19	6507462,431	182465,741
P20	6507456,561	182464,345
P21	6507419,019	182455,420
P22	6507430,751	182418,631
P23	6507450,232	182418,631
P24	6507469,940	182425,383
P25	6507432,156	182414,226
P26	6507457,132	182358,902
P27	6507474,380	182364,850
P28	6507472,967	182416,567

Koordinatsystem
Plan Sweref 99 1630
Höjd RH 2000

BET	ANT	ÄNDRINGEN AVSER	SIGN	DATUM
-----	-----	-----------------	------	-------

UNDERLAG FASTIGHETSREGLERING

KÖRSBÄRET
OXELÖSUND



UPPDRAG NR	RITAD AV	HANDLÄGGARE
DATUM	ANSVARIG	CH
2022-06-20 CH		
AVSER FASTIGHETSREGLERING AV KÖRSBÄRET 1 OXELÖSUND		

SKALA	NUMMER	BET
1:200 A1	KÖRSBÄRET 1	